

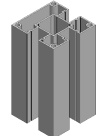
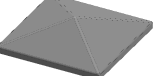
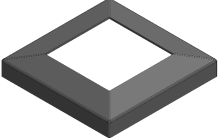
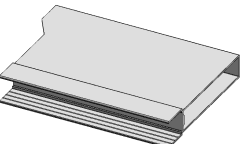
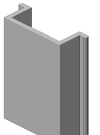
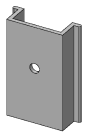
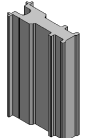
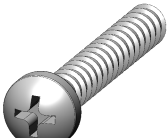
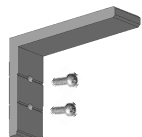
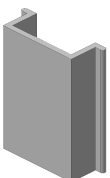
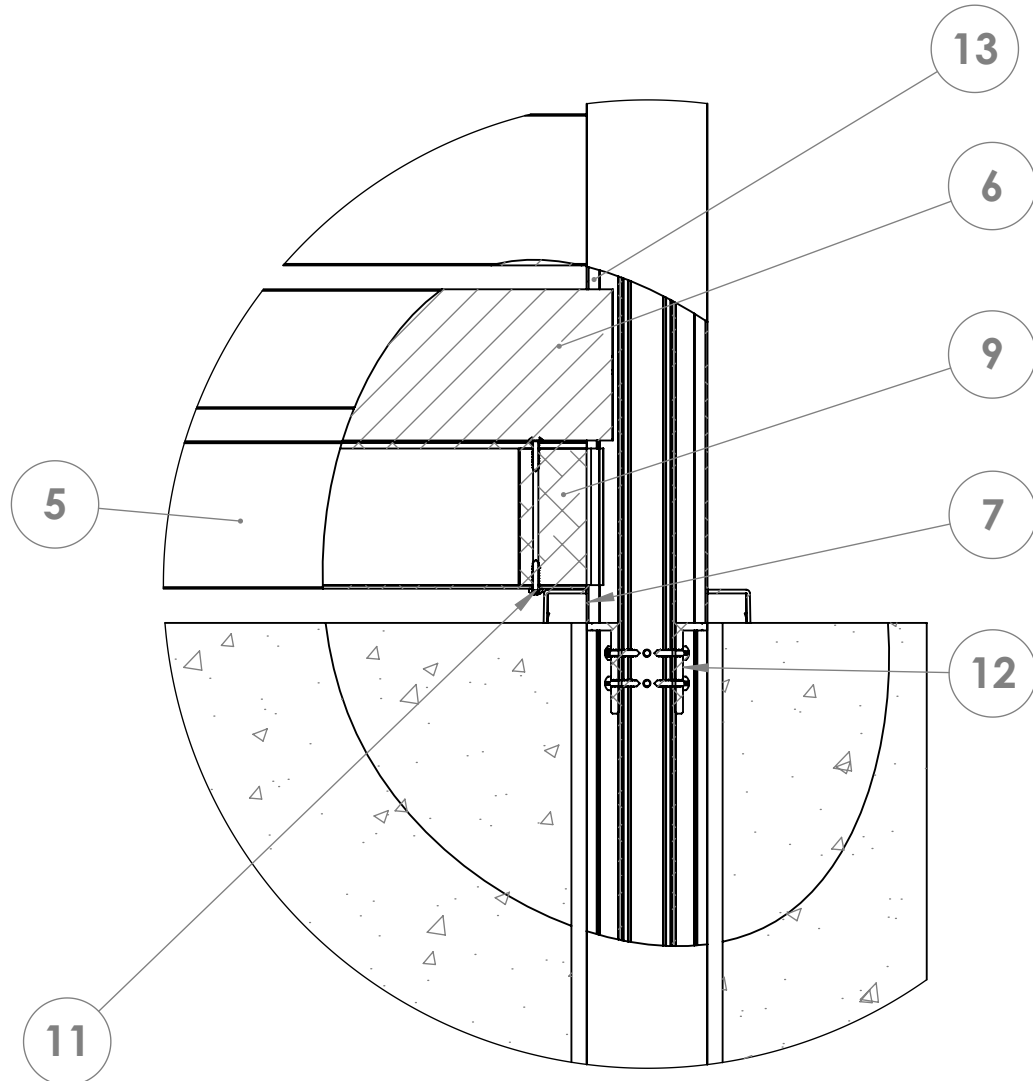



ITEM NO.	DESCRIPTION	CODE	SIZE (mm-inches)	QTY	FIGURE
1	POST	P8009	2750 108"	1	
2	6' POST COVER	PC06	1890 74 3/8"	1	
3	POST CAP	CP80	—	1	
4	BASE PLATE CAP	BC80	—	1	
5	RAIL (TOP/BOTTOM)	FR06	1750 68 7/8"	2	
6	ALU SLAT 6' HORIZONTAL	S10070	1785 70 1/4"	16	
7	BOTTOM SPACER	SP025	25 1"	2	
8	TOP SPACER TO BE DRILLED ON SITE	SP060	60 2 3/8"	2	
9	RAIL BRACKET 4"	RB4	90 3 35/64"	4	
10	PAN HEAD SCREW	FS4232	m4.2x32 mm	2	
11	PAN HEAD SCREW	FS4219	m4.2x19 mm	4	
12	ANGLE BRACKET (COMES PRE ASSEMBLED)	AB020	20 13/16"	3	
13	SPACER	SP015	15 9/16"		

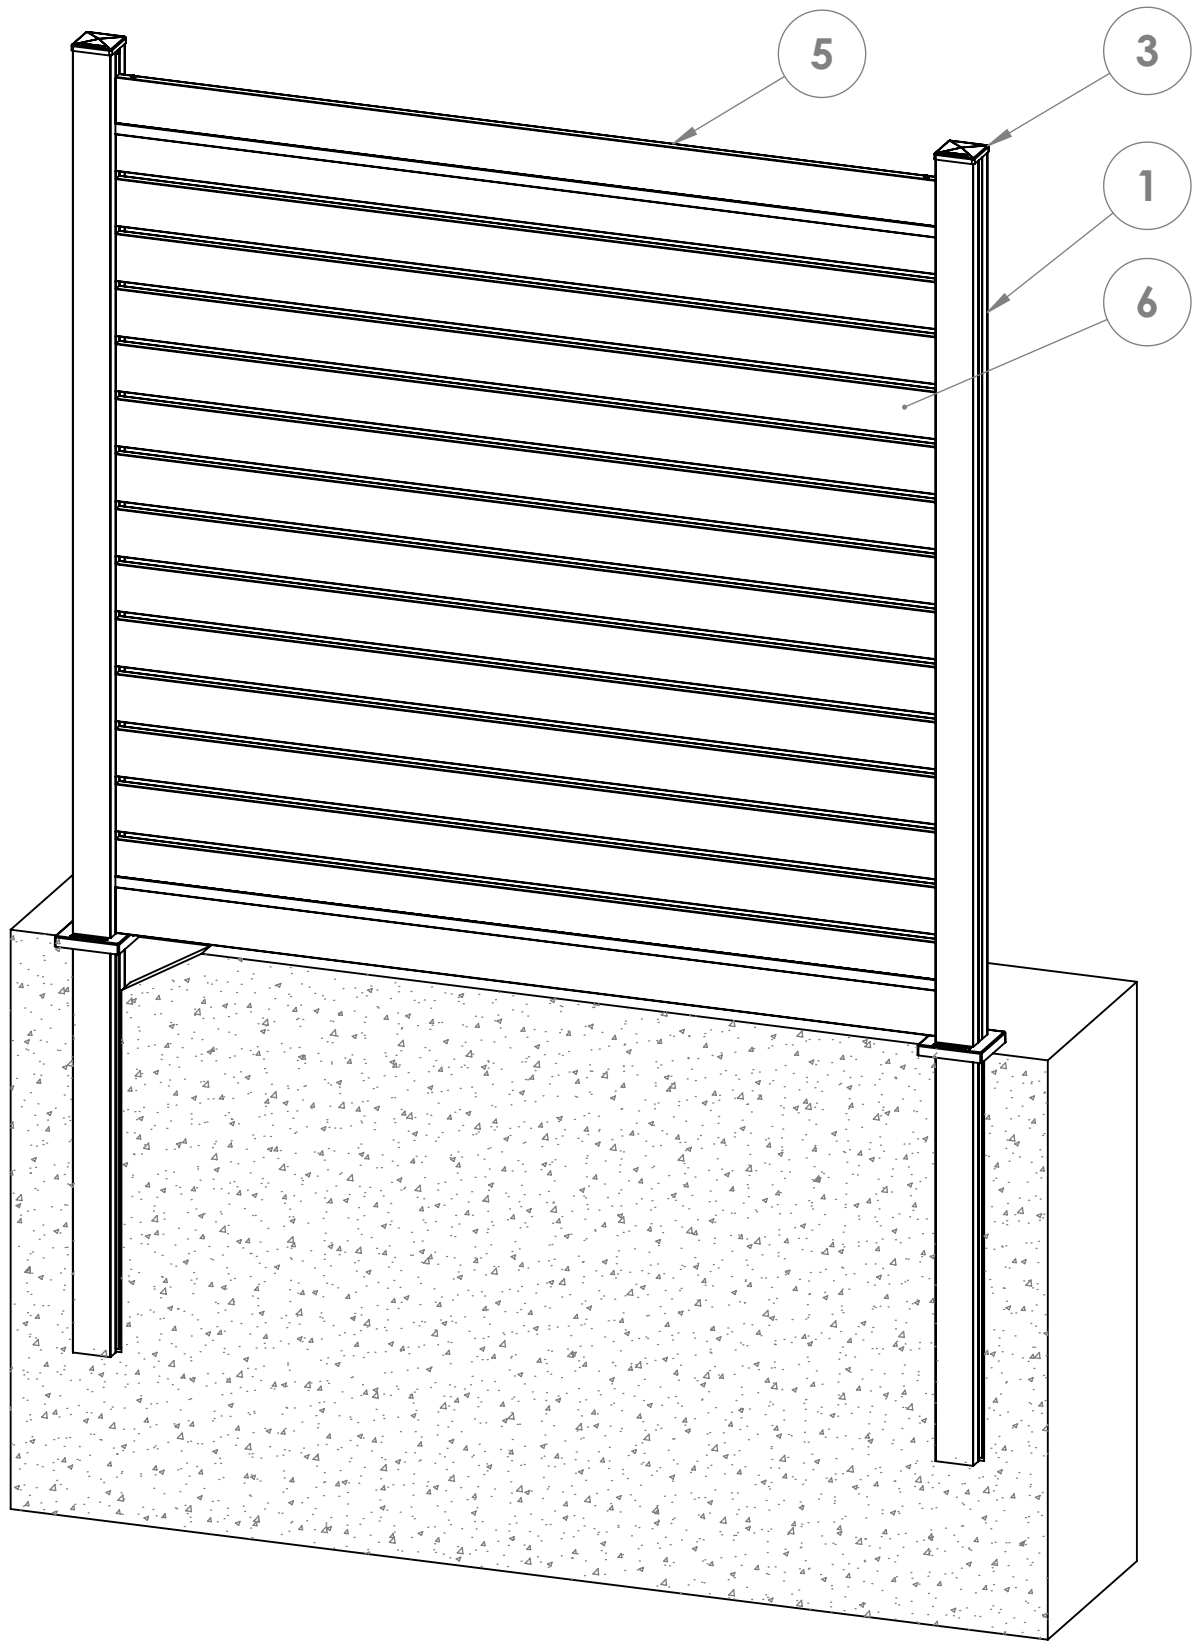


DETAIL D
SCALE 1 : 5

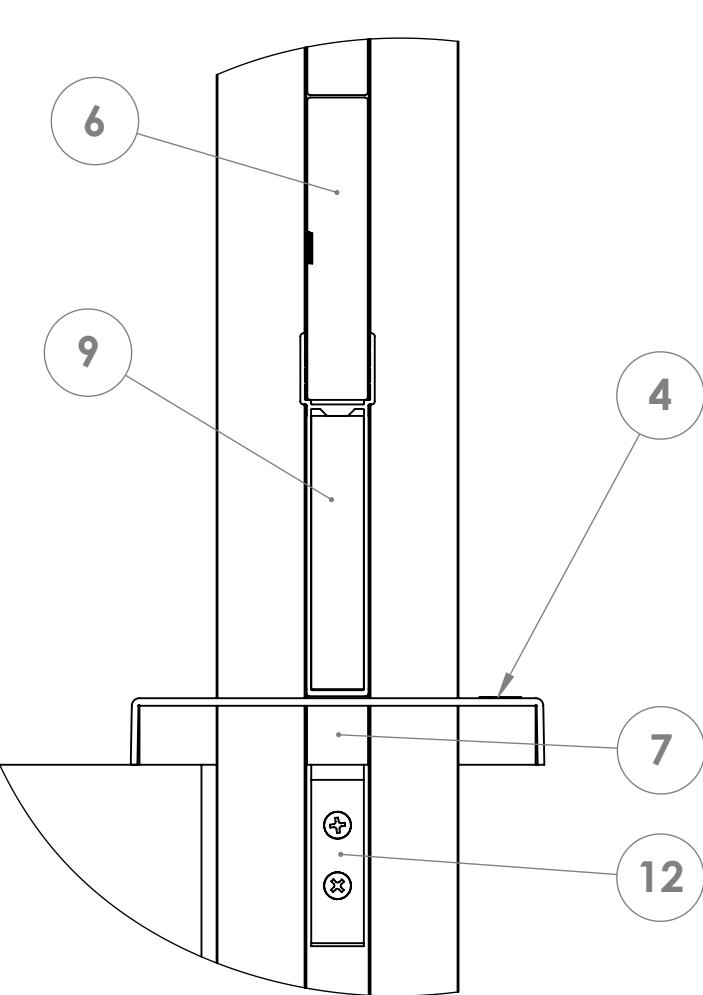

DETAIL C
SCALE 1 : 5

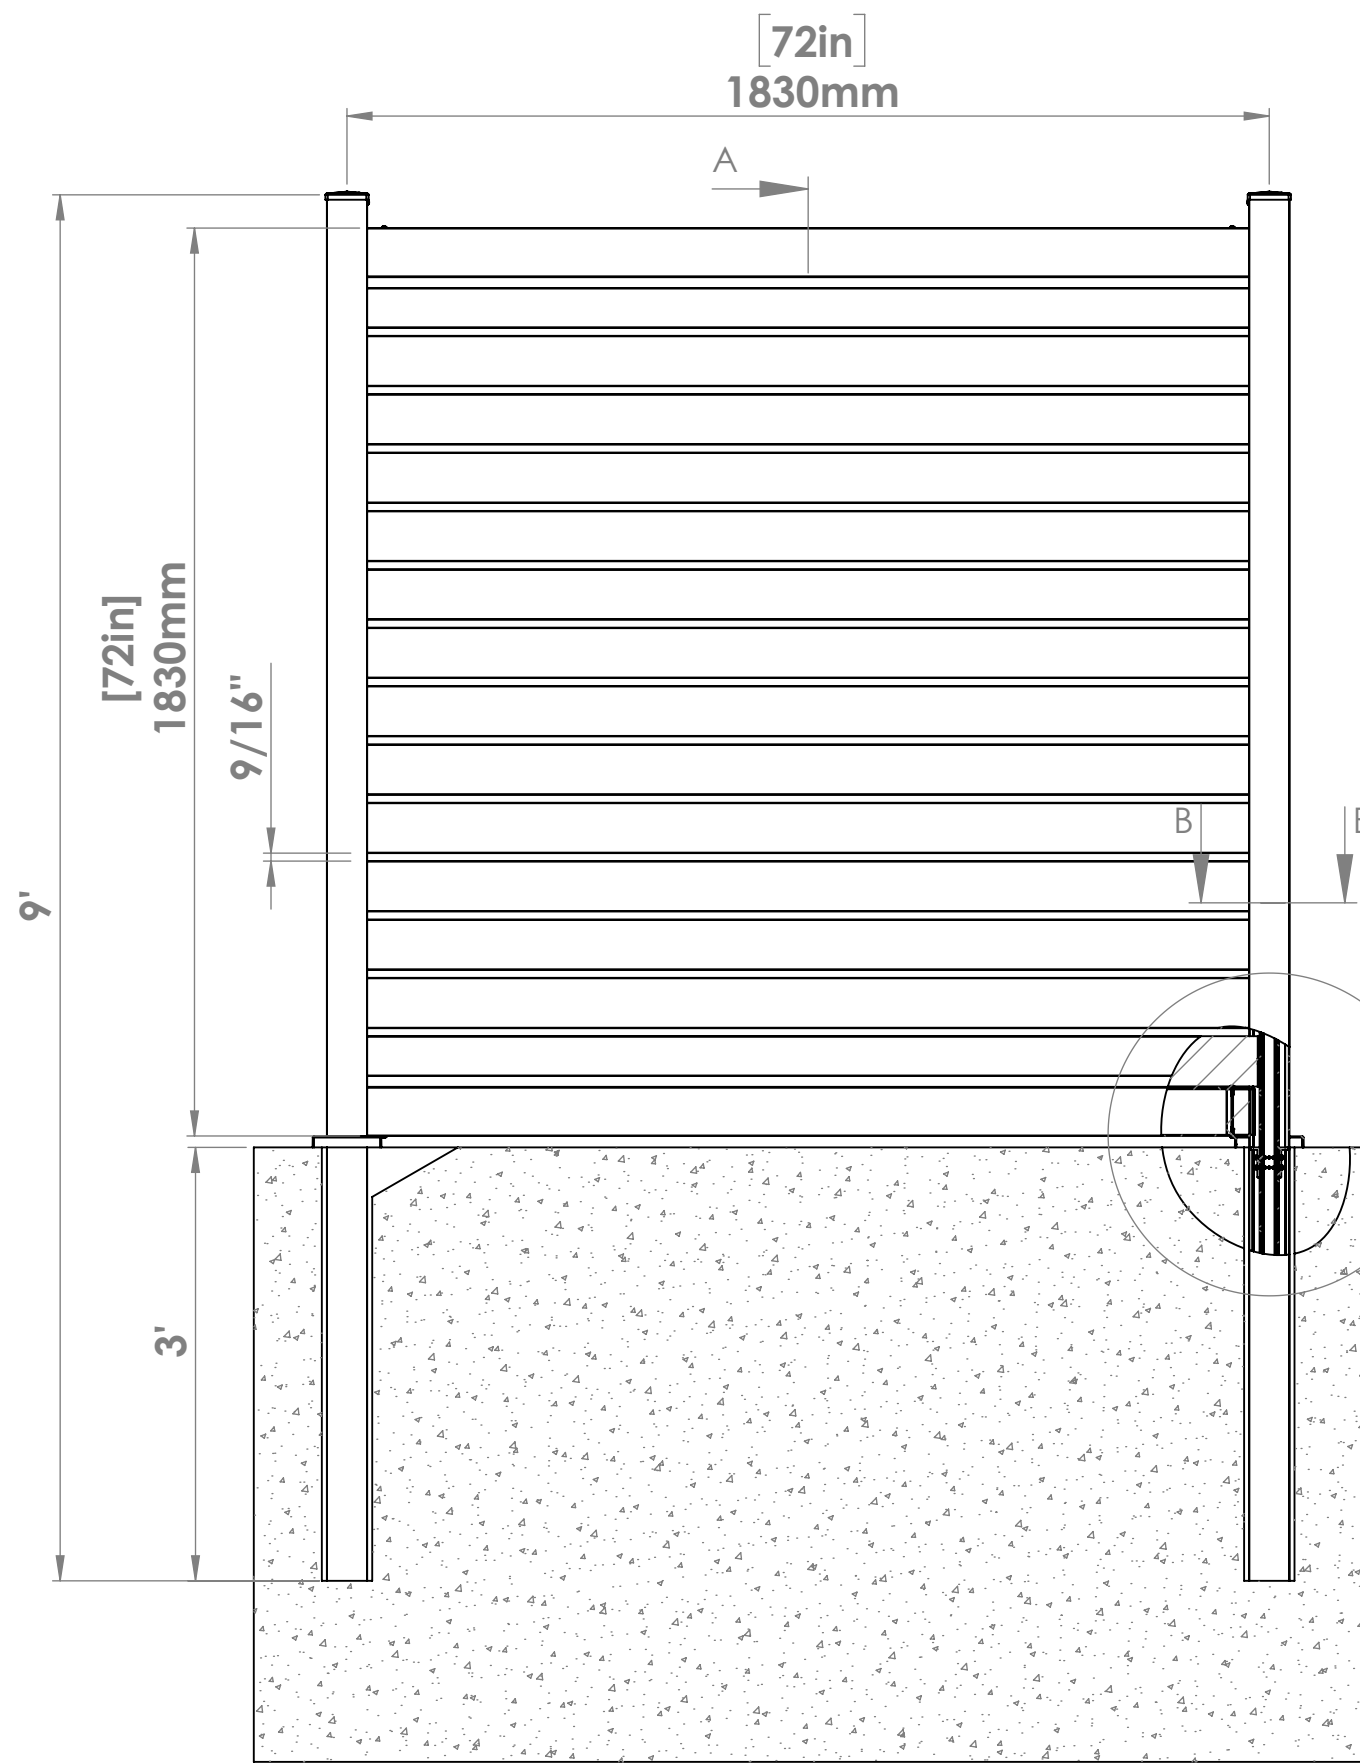

SECTION A-A
SCALE 1 : 15

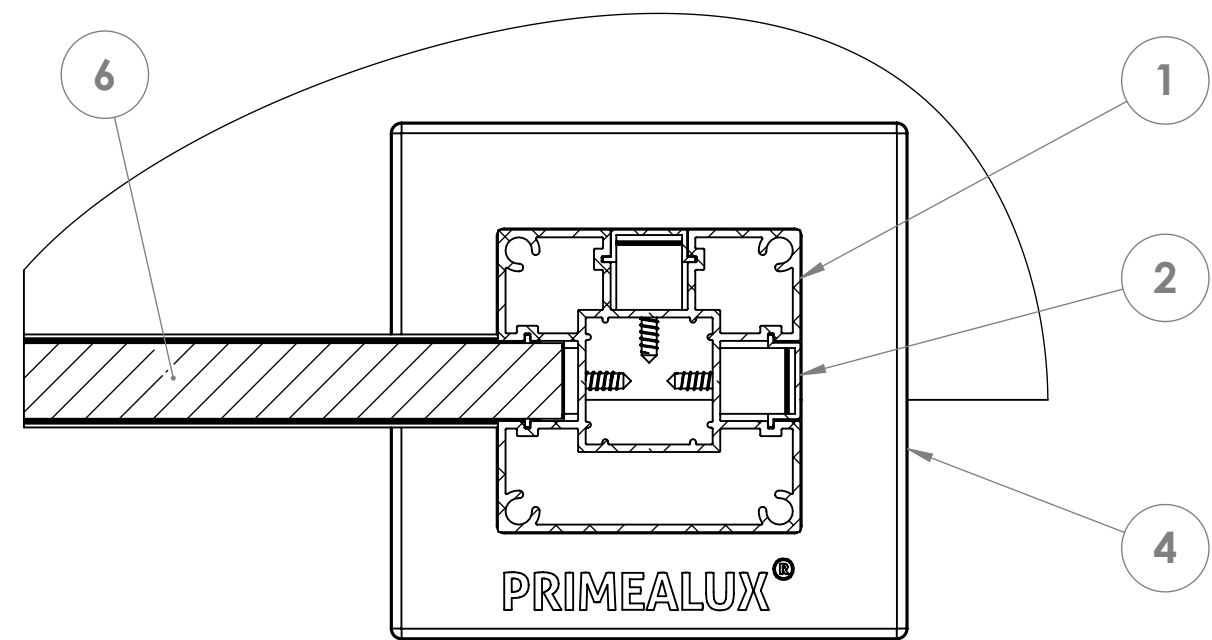

SECTION B-B
SCALE 1 : 2



TITLE : W 6' x H 6' UNDER GROUND SEMI PRIVACY HORIZONTAL FENCE

email: Info@primealux.com
website: www.primealux.com

NOTES :

- DIMENSIONS IN BRACKETS [] ARE IN INCHES.
- TOLERANCES: LINEAR: +-1 mm or [1/16"], ANGULAR: +-1 Deg.
- CONSULT LOCAL CONDITIONS, CODES FOR FOUNDATION.
- INSTALLATION TO BE COMPLETED PER MANUFACTURER'S SPECIFICATION.
- THIS DRAWING IS PROVIDED FOR PLANNING PURPOSES ONLY.
- SIZES ARE APPROXIMATED AND COULD VARY DEPENDING ON THE SYSTEM OF CHOICE, PLEASE REFER TO THE INSTALLATION MANUAL FOR MORE DETAILED DIMENSIONS.
- OVERALL WIDTH IS MEASURED FROM POST CENTER TO POST CENTER.